

1583 Sq. Ft. Per Side

Jesse Heyer

1604 Memphis Ave.
Spirit Lake

PHONE:
FAX:

Cory Groen-
Lower Gar



SCALE: 0.1094" = 1'-0"

DRAWN BY:

DATE: 11/16/2022

PAGE:


2

These general drawings are not produced by an Architect or Engineering firm. Before construction customer should consult a contractor or an architect to determine if these drawings need to be changed to satisfy: 1.) state or local building codes/regulations; 2.) the projects structural requirements; or 3.) existing conditions specific to the site. CFE assumes no responsibility for claims or damages arising from errors, omissions, deficiencies or defects of the drawings.

Main Floor Plan


FRONT ELEVATION 3 AD

SCALE: 1/8" = 1'-0"

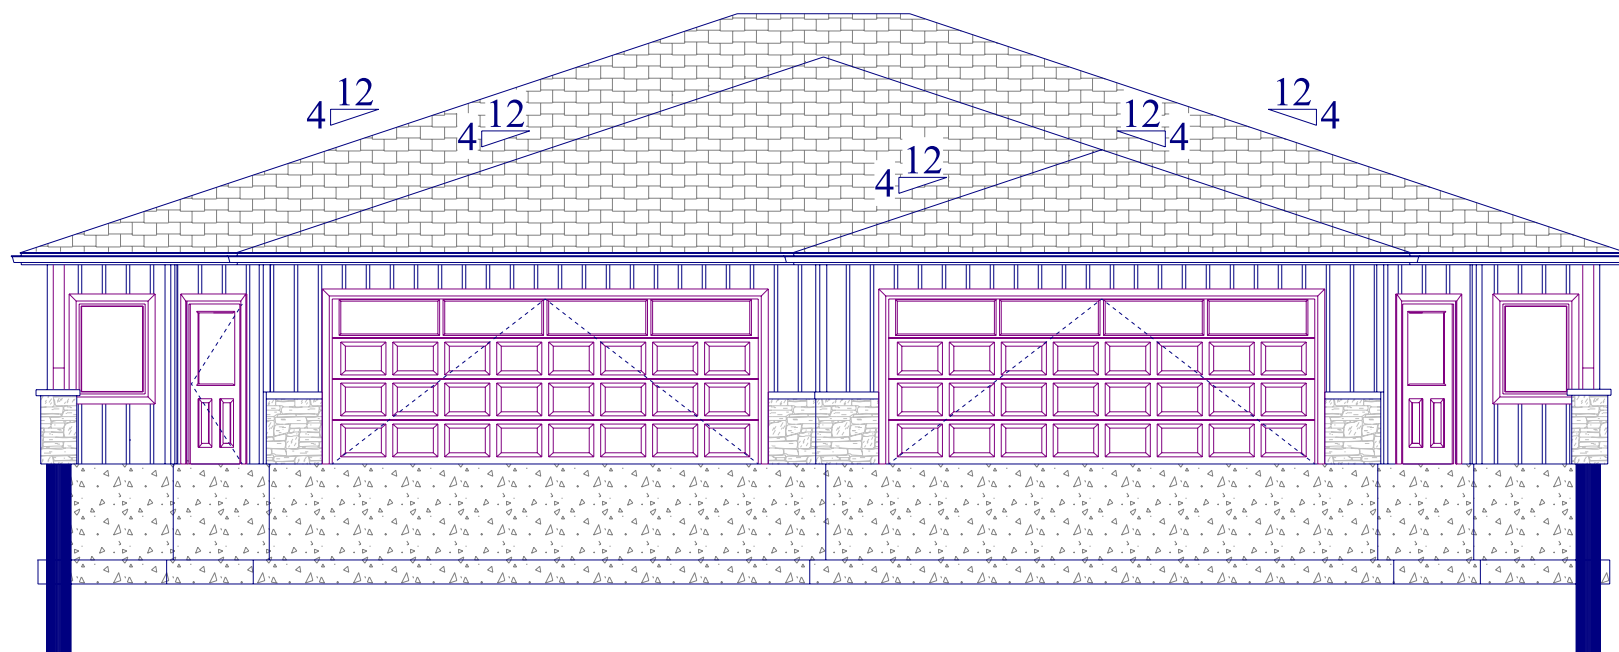

Jesse Heyer
1604 Memphis Ave. PHONE:
Spirit Lake FAX:

Cory Groen-
Lower Gar

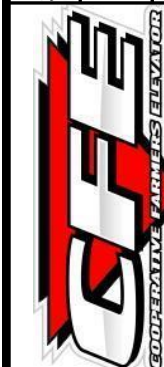

SCALE: 1/8" = 1'-0"

DRAWN BY:

DATE: 11/16/2022

PAGE:


3

These general drawings are not produced by an Architect or Engineering firm. Before construction customer should consult a contractor or an architect to determine if these drawings need to be changed to satisfy: 1.) state or local building codes/regulations; 2.) the projects structural requirements; or 3.) existing conditions specific to the site. CFE assumes no responsibility for claims or damages arising from errors, omissions, deficiencies or defects of the drawings.

Front Elevation


REAR ELEVATION 3 AD

SCALE: 1/8" = 1'-0"

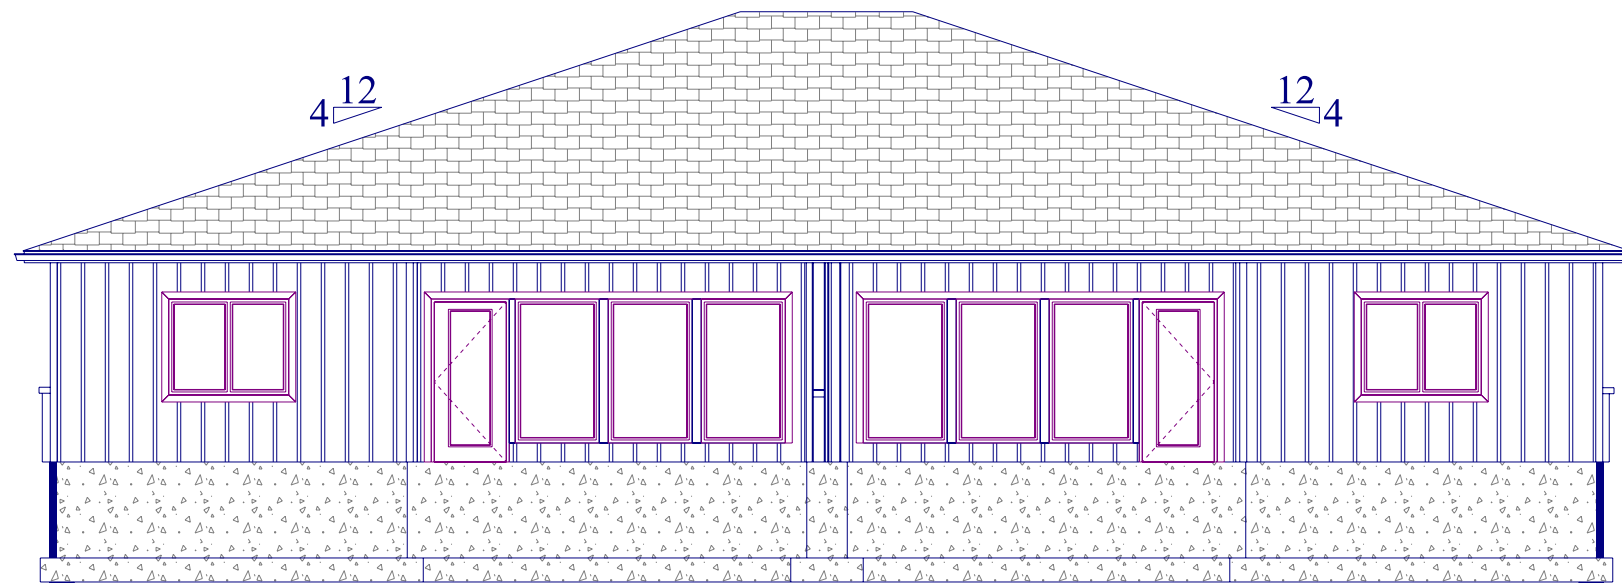

Jesse Heyer
 1604 Memphis Ave. PHONE:
 Spirit Lake FAX:

Cory Groen-
 Lower Gar

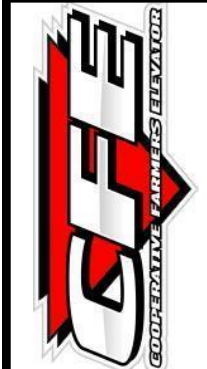

SCALE: 1/8" = 1'-0"

DRAWN BY:

DATE: 11/16/2022

PAGE:


4

These general drawings are not produced by an Architect or Engineering firm. Before construction customer should consult a contractor or an architect to determine if these drawings need to be changed to satisfy: 1.) state or local building codes/regulations; 2.) the projects structural requirements; or 3.) existing conditions specific to the site. CFE assumes no responsibility for claims or damages arising from errors, omissions, deficiencies or defects of the drawings.

Rear Elevation

LEFT ELEVATION 3 AD

SCALE: 1/8" = 1'-0"

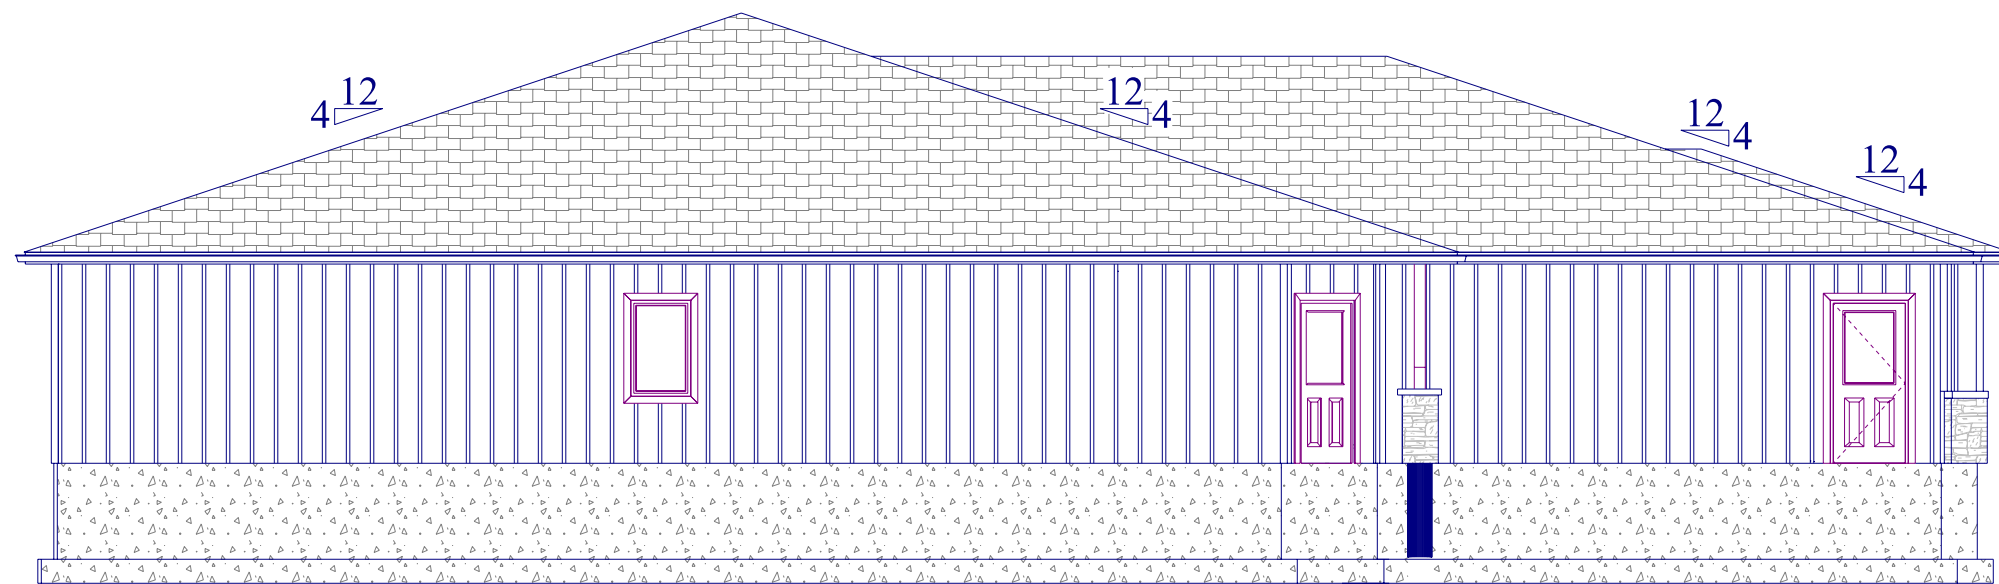


Jesse Heyer

1604 Memphis Ave.
Spirit Lake

PHONE:
FAX:

Cory Groen-
Lower Gar

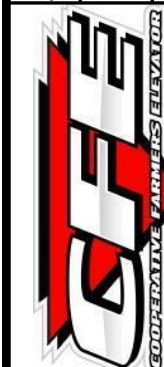

SCALE: 1/8" = 1'-0"

DRAWN BY:


DATE: 11/16/2022

PAGE:

5

These general drawings are not produced by an Architect or Engineering firm. Before construction customer should consult a contractor or an architect to determine if these drawings need to be changed to satisfy: 1.) state or local building codes/regulations; 2.) the projects structural requirements; or 3.) existing conditions specific to the site. CFE assumes no responsibility for claims or damages arising from errors, omissions, deficiencies or defects of the drawings.

Left Elevation

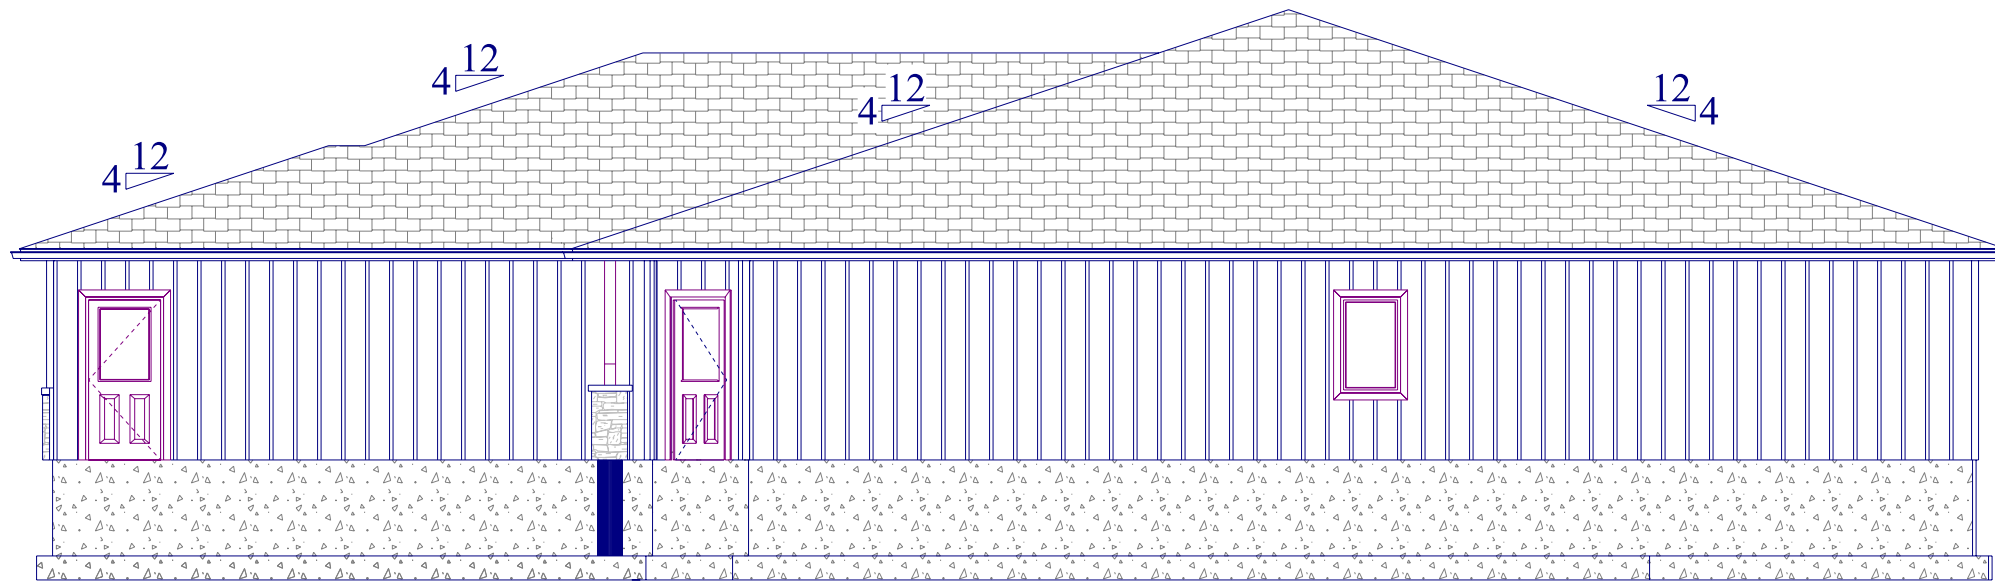

RIGHT ELEVATION 3 AD


SCALE: 1/8" = 1'-0"

Jesse Heyer

1604 Memphis Ave.
Spirit Lake

PHONE:
FAX:

Cory Groen-
Lower Gar

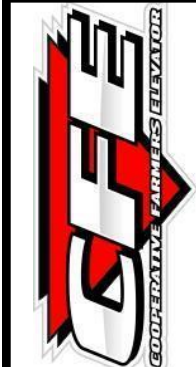

SCALE: 1/8" = 1'-0"

DRAWN BY:

DATE: 11/16/2022

PAGE:

6

These general drawings are not produced by an Architect or Engineering firm. Before construction customer should consult a contractor or an architect to determine if these drawings need to be changed to satisfy: 1.) state or local building codes/regulations; 2.) the projects structural requirements; or 3.) existing conditions specific to the site. CFE assumes no responsibility for claims or damages arising from errors, omissions, deficiencies or defects of the drawings.

Right Elevation



PAGE: 7

These general drawings are not produced by an Architect or Engineering firm. Before construction customer should consult a contractor or an architect to determine if these drawings need to be changed to satisfy: 1.) state or local building codes/regulations; 2.) the projects structural requirements; or 3.) existing conditions specific to the site. CFE assumes no responsibility for claims or damages arising from errors, omissions, deficiencies or defects of the drawings.

SCALE: As Noted
DRAWN BY:
DATE: 11/16/2022



Cory Groen-
Lower Gar

Jesse Heyer

1604 Memphis Ave.
Spirit Lake

PHONE:
FAX: