


FLOOR PLAN


FRONT ELEVATION 3 AD

SCALE: 1/8" = 1'-0"

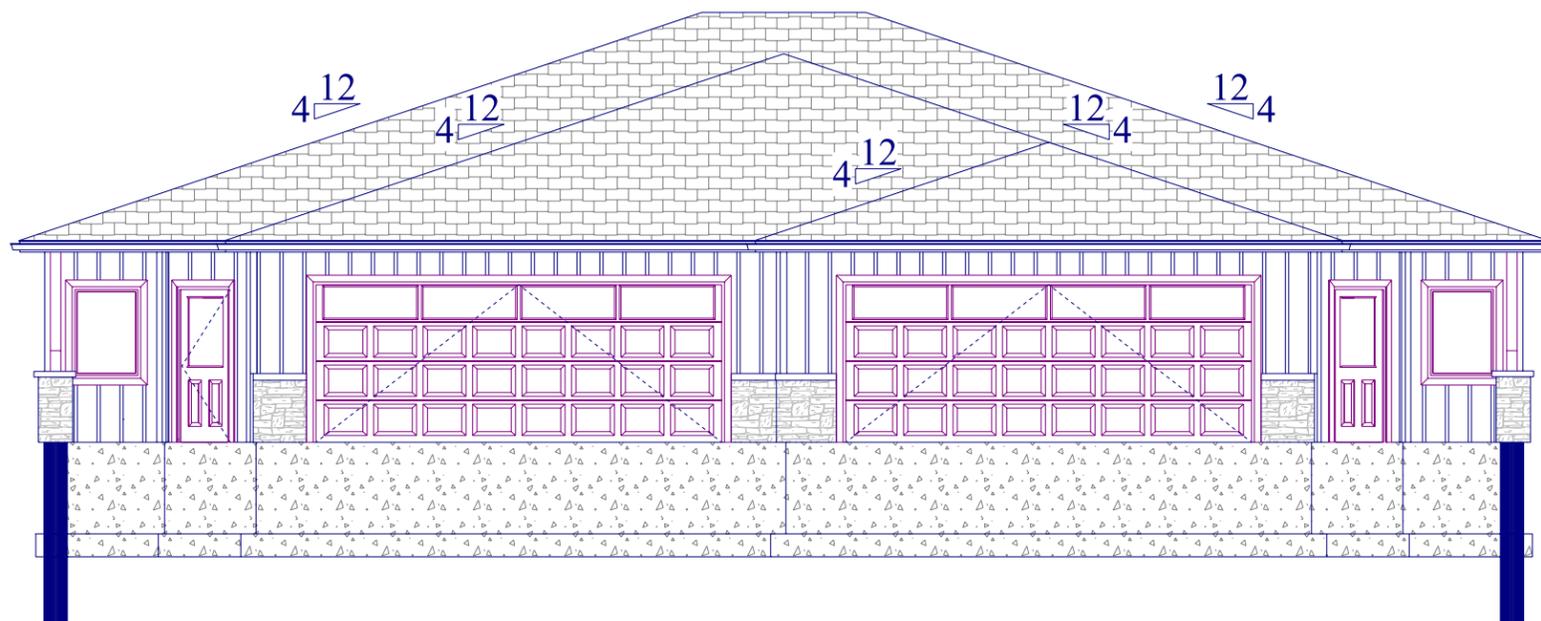

Jesse Heyer
1604 Memphis Ave. PHONE:
Spirit Lake FAX:

Cory Groen-
Lower Gar

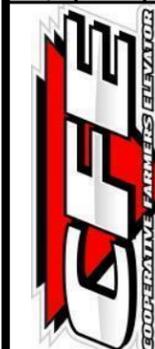

SCALE: 1/8" = 1'-0"

DRAWN BY:

DATE: 11/16/2022


PAGE:

3

These general drawings are not produced by an Architect or Engineering firm. Before construction customer should consult a contractor or an architect to determine if these drawings need to be changed to satisfy: 1.) state or local building codes/regulations; 2.) the projects structural requirements; or 3.) existing conditions specific to the site. CFE assumes no responsibility for claims or damages arising from errors, omissions, deficiencies or defects of the drawings.

Front Elevation

REAR ELEVATION 3 AD
 SCALE: 1/8" = 1'-0"

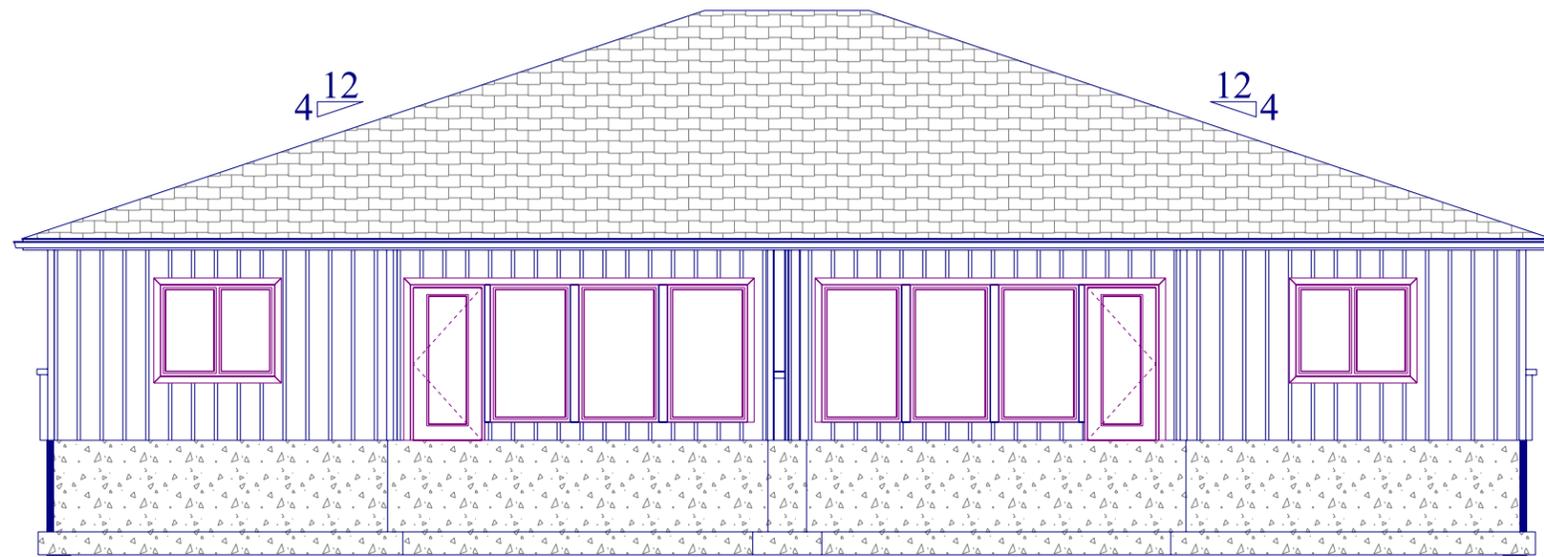

Jesse Heyer
 1604 Memphis Ave. PHONE:
 Spirit Lake FAX:

Cory Groen-
 Lower Gar



SCALE: 1/8" = 1'-0"

DRAWN BY:

DATE: 11/16/2022

PAGE:


4

These general drawings are not produced by an Architect or Engineering firm. Before construction customer should consult a contractor or an architect to determine if these drawings need to be changed to satisfy: 1.) state or local building codes/regulations; 2.) the projects structural requirements; or 3.) existing conditions specific to the site. CFE assumes no responsibility for claims or damages arising from errors, omissions, deficiencies or defects of the drawings.

Rear Elevation

LEFT ELEVATION 3 AD

SCALE: 1/8" = 1'-0"

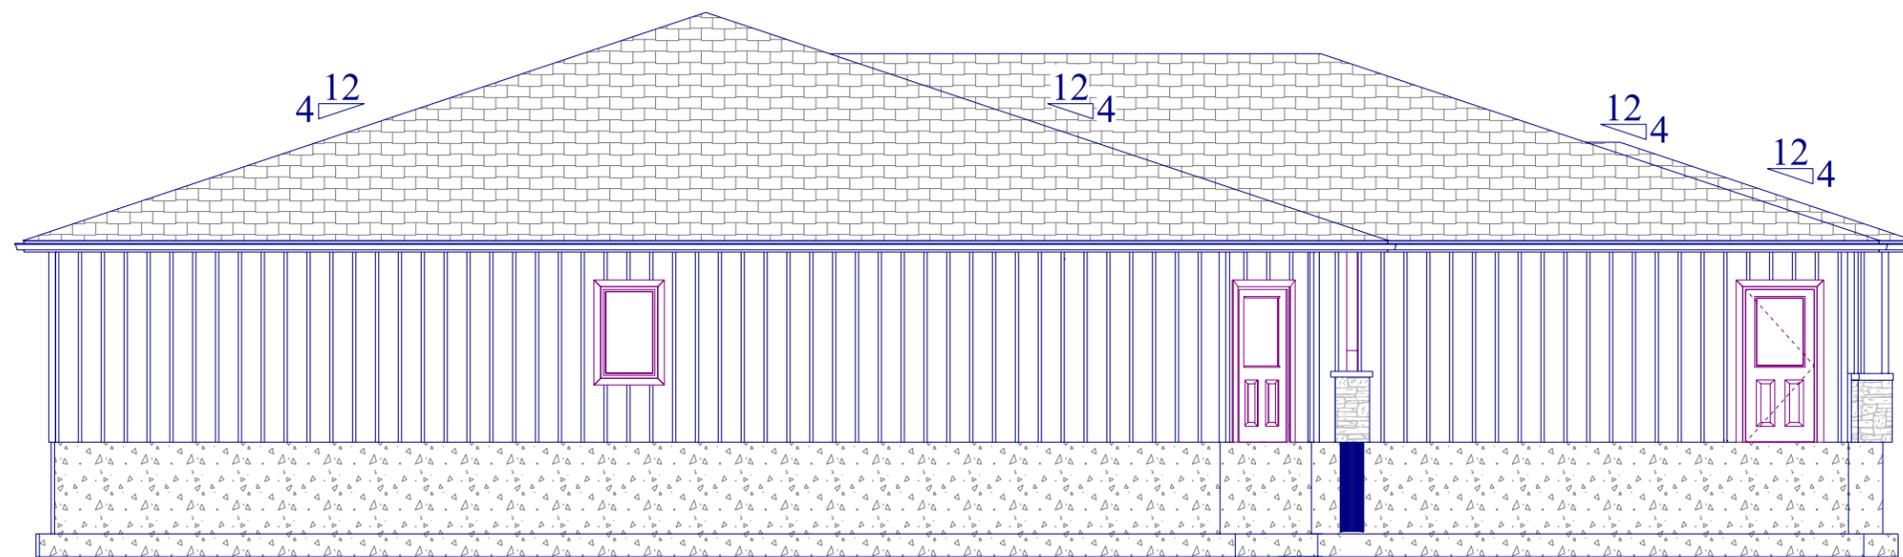

Jesse Heyer
 1604 Memphis Ave. PHONE:
 Spirit Lake FAX:

Cory Groen-
 Lower Gar



SCALE: 1/8" = 1'-0"

DRAWN BY:


DATE: 11/16/2022

PAGE:

5

These general drawings are not produced by an Architect or Engineering firm. Before construction customer should consult a contractor or an architect to determine if these drawings need to be changed to satisfy: 1.) state or local building codes/regulations; 2.) the projects structural requirements; or 3.) existing conditions specific to the site. CFE assumes no responsibility for claims or damages arising from errors, omissions, deficiencies or defects of the drawings.

Left Elevation

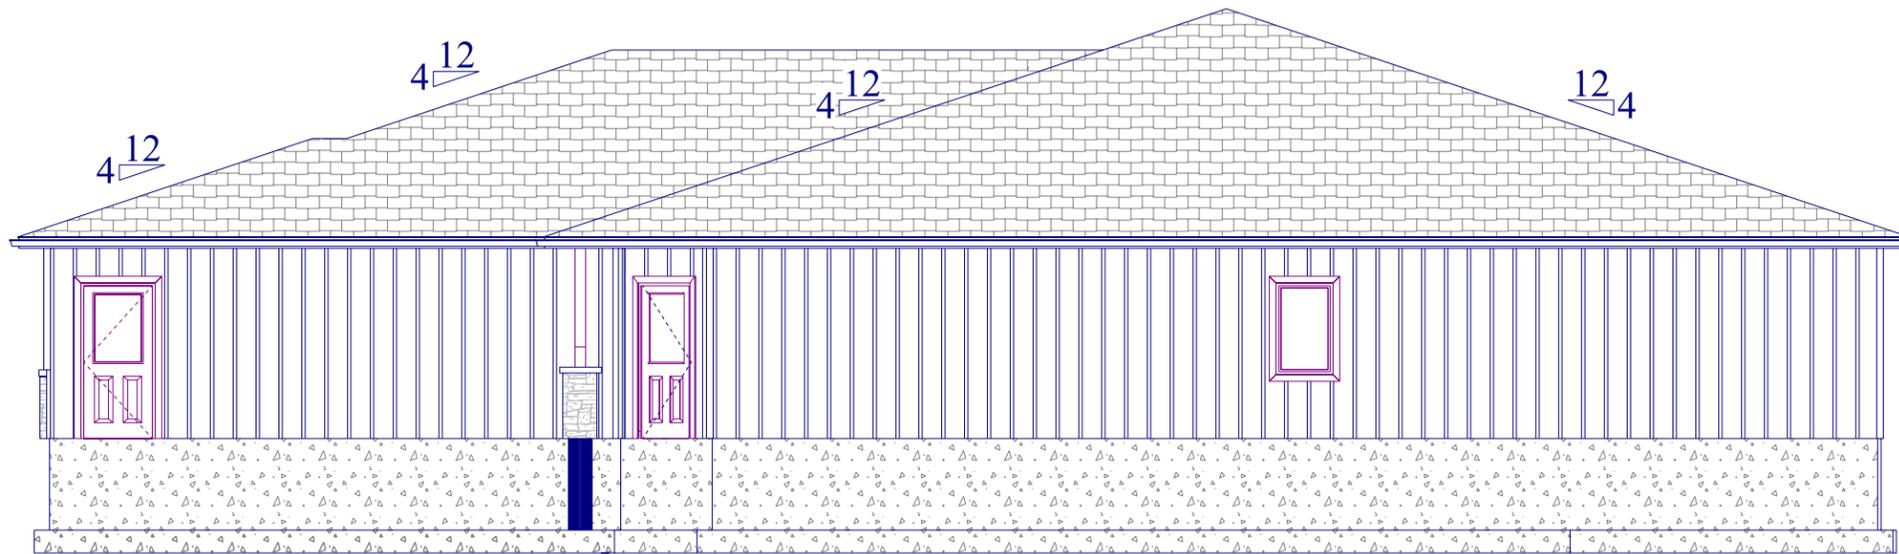

RIGHT ELEVATION 3 AD


SCALE: 1/8" = 1'-0"

Jesse Heyer

1604 Memphis Ave.
Spirit Lake

PHONE:
FAX:

Cory Groen-
Lower Gar

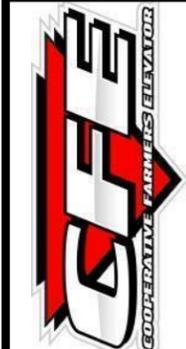

SCALE: 1/8" = 1'-0"

DRAWN BY:

DATE: 11/16/2022

PAGE:

6

These general drawings are not produced by an Architect or Engineering firm. Before construction customer should consult a contractor or an architect to determine if these drawings need to be changed to satisfy: 1.) state or local building codes/regulations; 2.) the projects structural requirements; or 3.) existing conditions specific to the site. CFE assumes no responsibility for claims or damages arising from errors, omissions, deficiencies or defects of the drawings.

Right Elevation



SCALE: As Noted
 DRAWN BY:
 DATE: 11/16/2022

PAGE: **7**
 3D Rendering

These general drawings are not produced by an Architect or Engineering firm. Before construction customer should consult a contractor or an architect to determine if these drawings need to be changed to satisfy: 1.) state or local building codes/regulations; 2.) the projects structural requirements; or 3.) existing conditions specific to the site. CFE assumes no responsibility for claims or damages arising from errors, omissions, deficiencies or defects of the drawings.

Jesse Heyer
 1604 Memphis Ave. PHONE:
 Spirit Lake FAX:

**Cory Groen-
 Lower Gar**